


11/24/2014 5:14:16 PM  
P:\Charlotte\2008\2013\01\_ASU\_Plemmons\DESIGN\Model\2013\01\_ADDITION\_2012.rvt

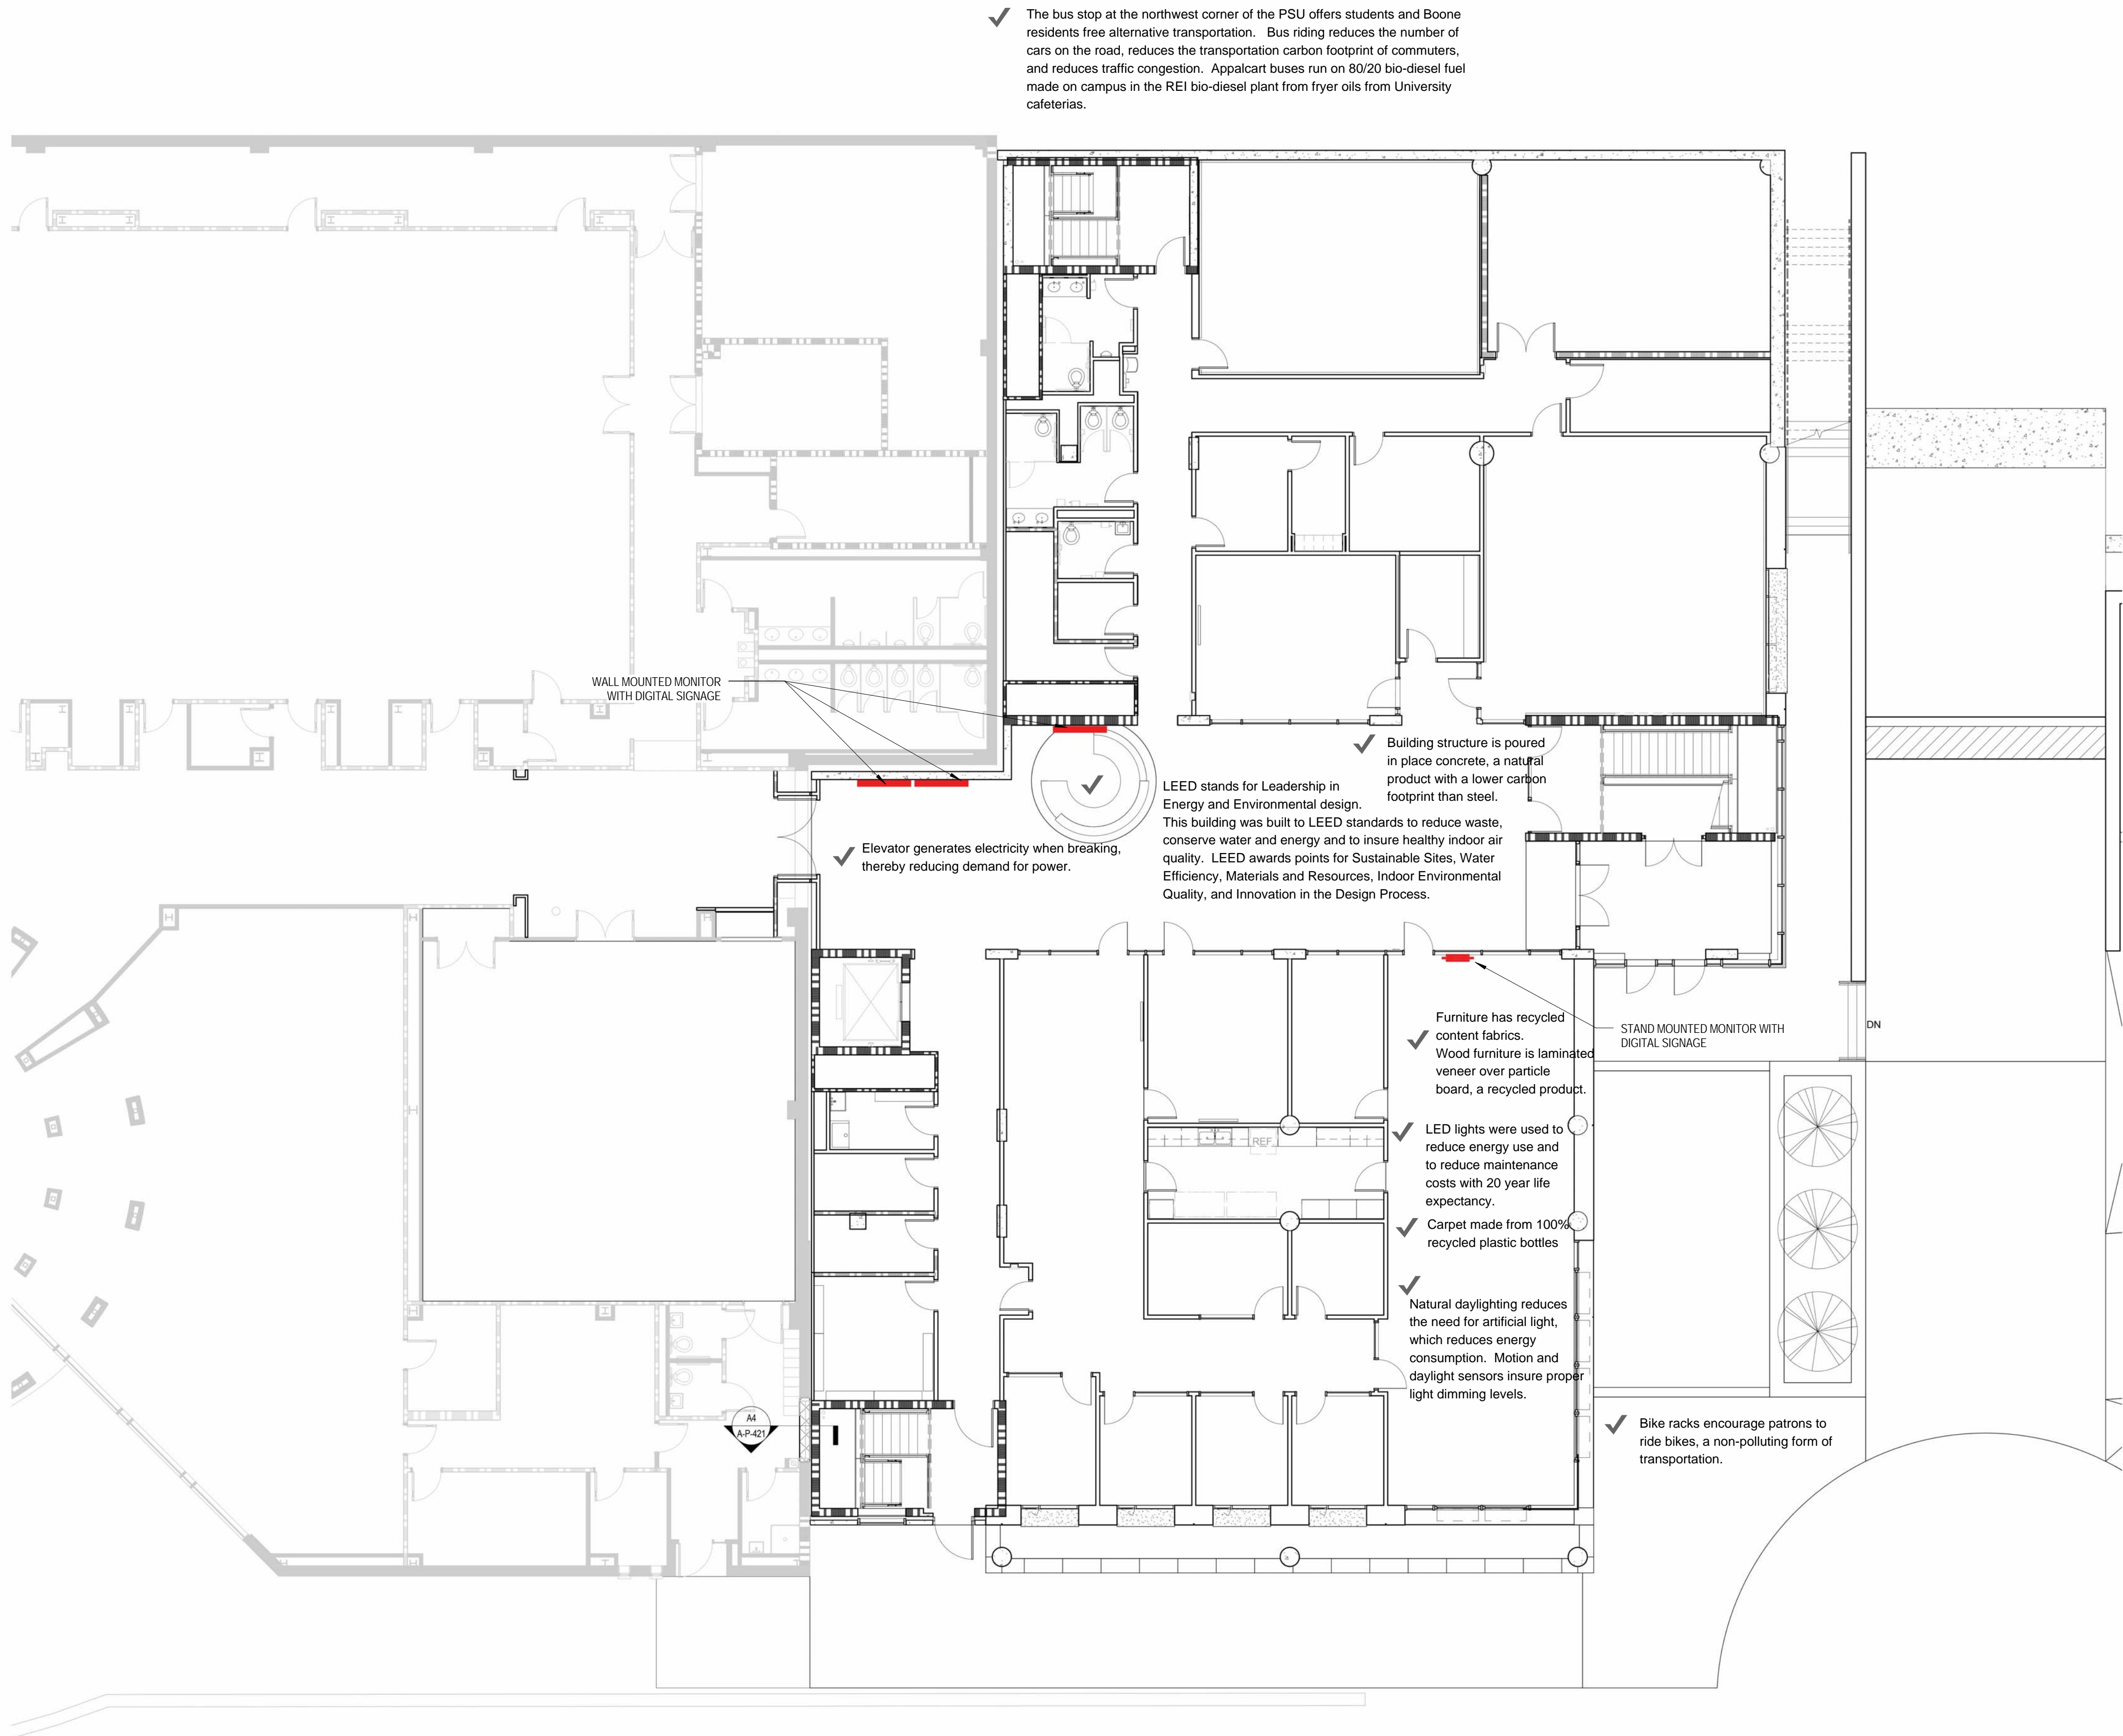

PERKINS  
+ WILL

1100 South Tryon St.  
Suite 300  
Charlotte, NC 28203  
704.972.5600  
704.972.5601  
www.perkinswill.com

Plemmons Student  
Union Addition  
263 Locust St.  
Boone, NC 28608

Living Learning  
Center  
240 Locust St.  
Boone, NC 28608

Appalachian  
State University

Civil and Landscape

Site Solutions

2320 W. Main Street  
Charlotte, NC 28208  
704.521.9880

Structural, Plumbing, Fire Protection,  
Mechanical and Electrical  
Sutton-Kennedy and Associates

300 Pomona Dr.  
Greensboro, NC 27407  
336.855.0993

Technology



Thorburn Associates

2500 Gateway Centre Blvd., Suite 800  
Merrillville, NC 27560  
919.463.9995

Fall Protection

Peak Fall Protection

811 Center St.  
Apex, NC 27502  
919.387.9965

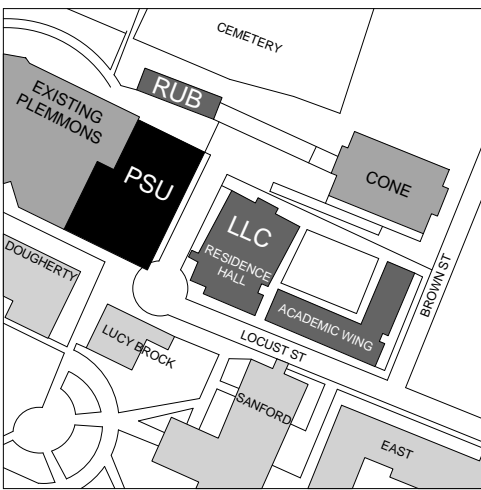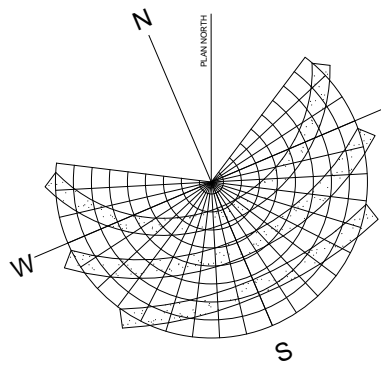

Revisions

NO.	ISSUE	DATE
Sheet Information		
Date	12/10/10	
SCO File Number	08-07327-02A	
Job Number	820139.001	
Drawn	Author	
Checked	Checker	
Approved	Approver	
Title		

DIGITAL SIGN  
BOARDS-LEVEL 1

Sheet

DSB-L01

Copyright © 2010 Perkins+Will