


11/24/2014 5:20:26 PM
P:\Charlotte\2006030138.001_ASU_Plemmons\DESIGN\Media\20138.001_ADDITION_2012.rvt

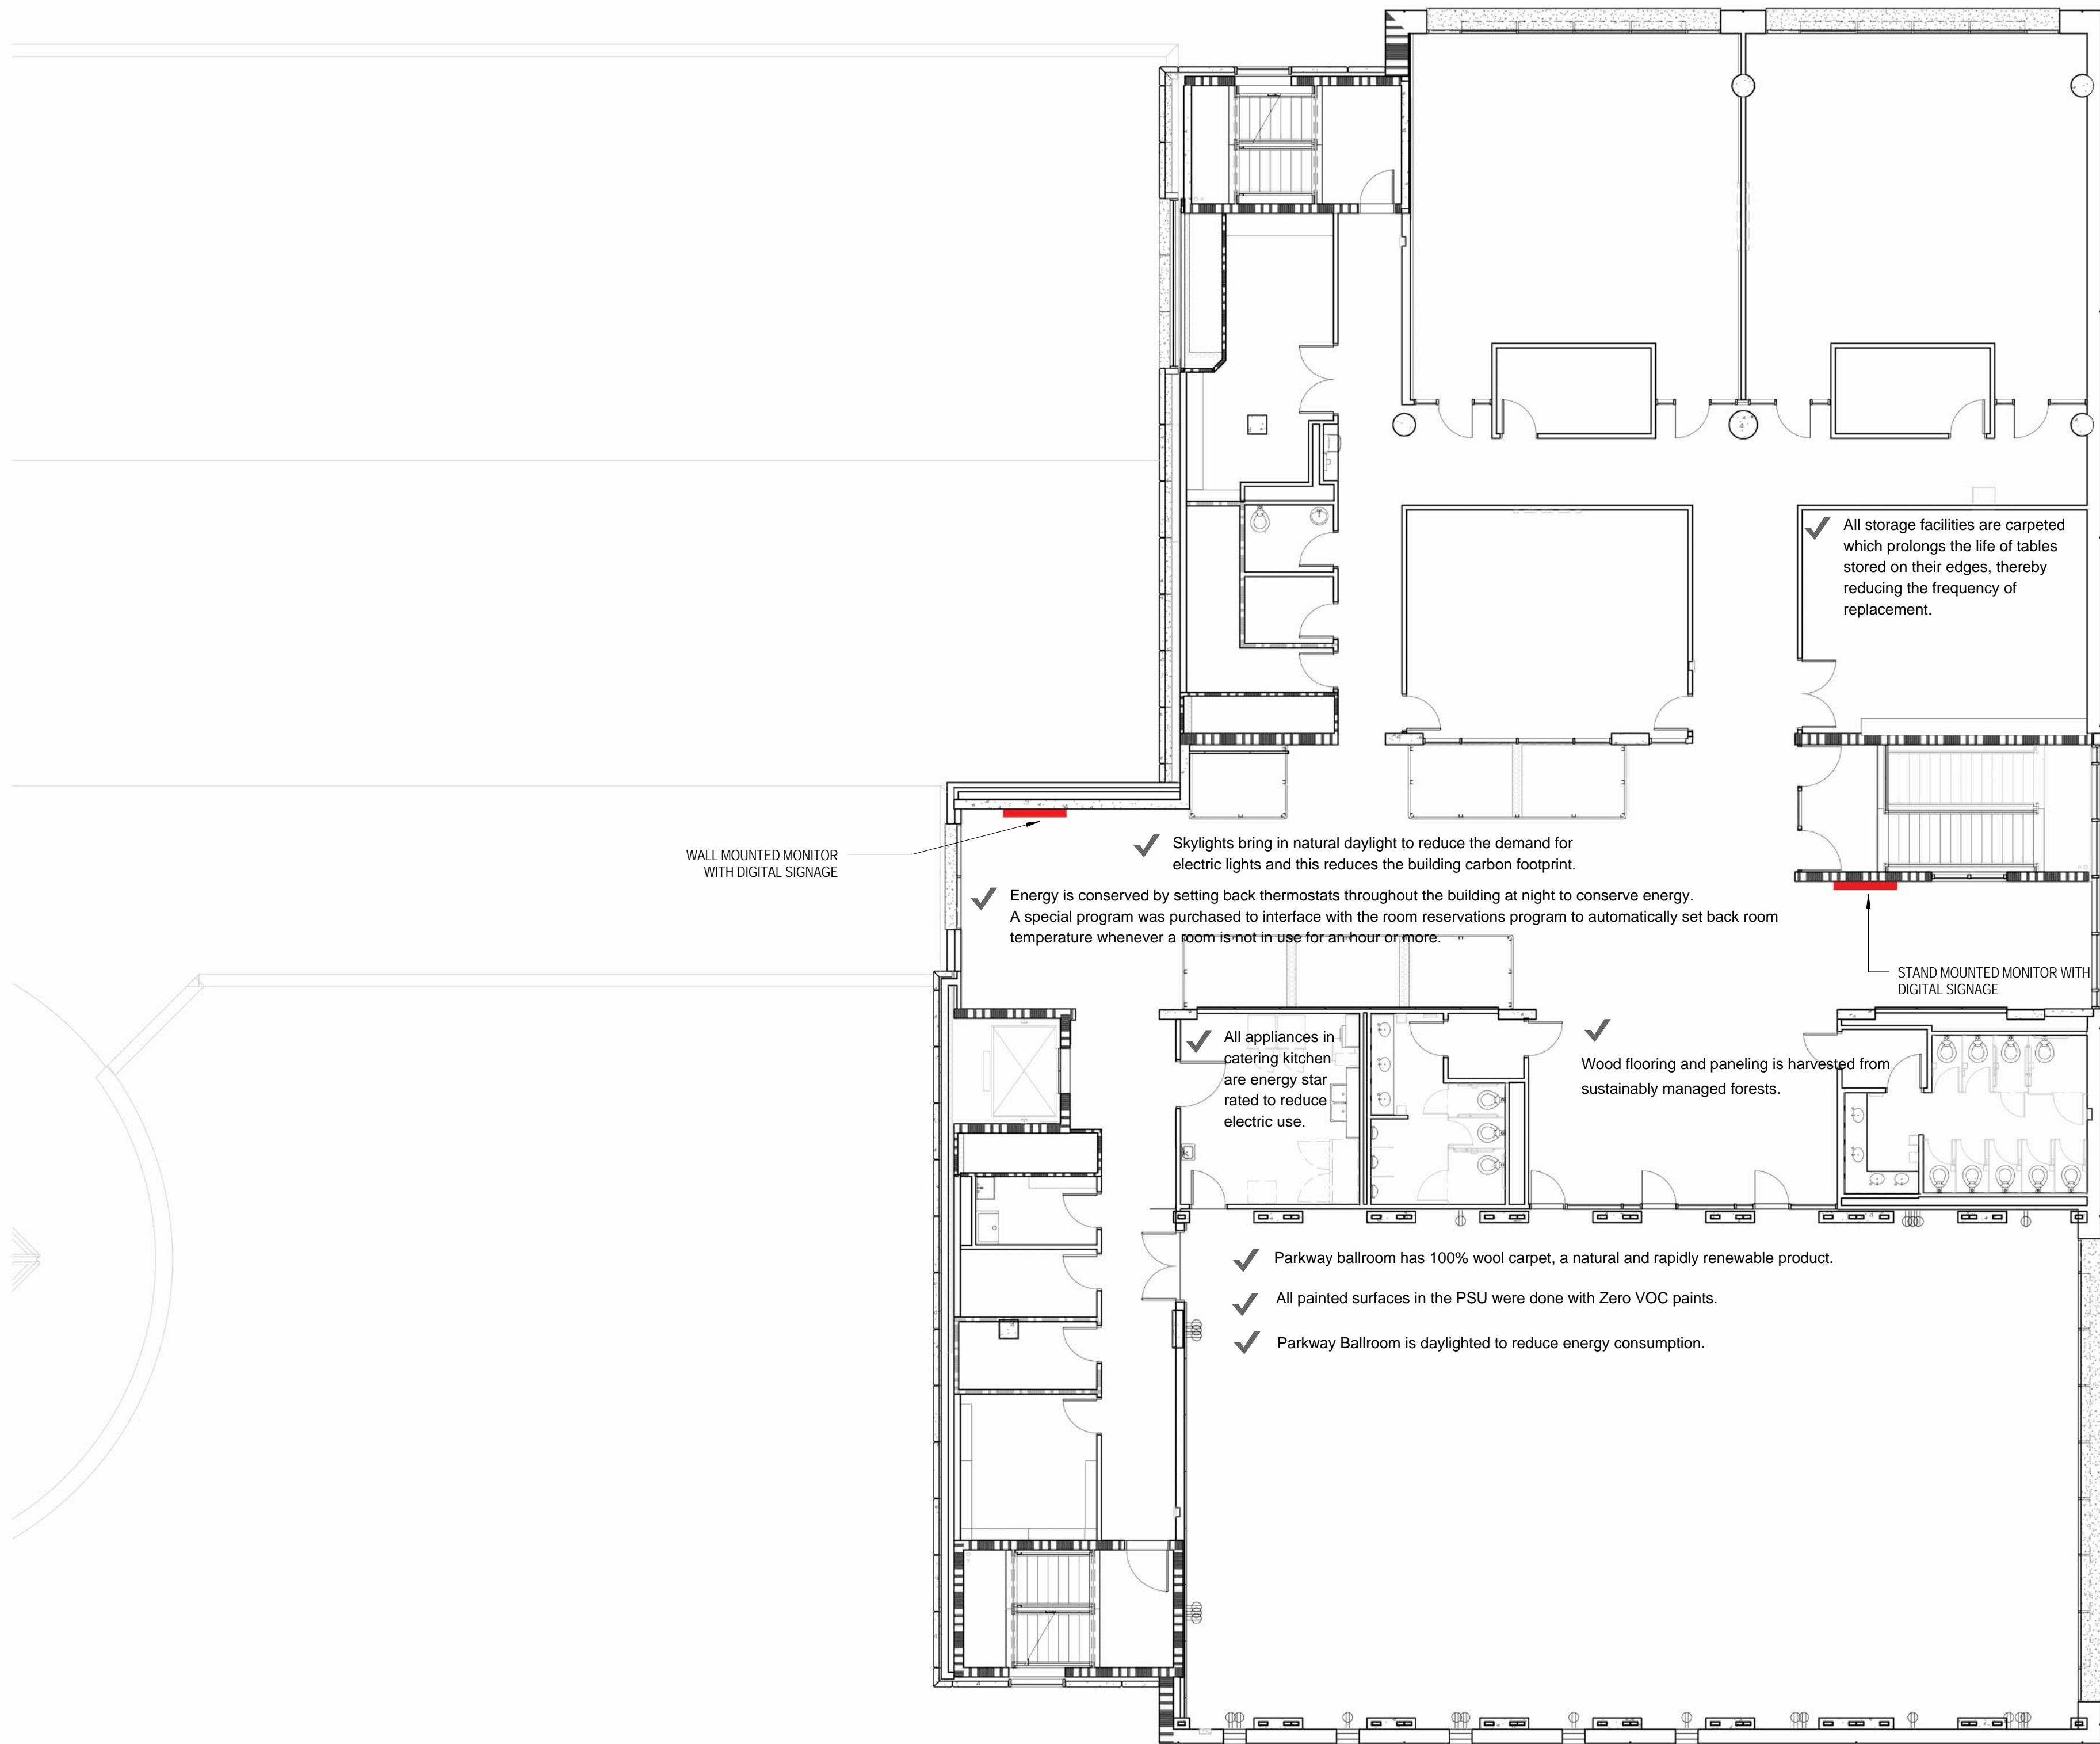

PERKINS
+ WILL

1100 South Tryon St.
Suite 300
Charlotte, NC 28203
1.704.972.5600
1.704.972.5601
www.perkinswill.com

Plemmons Student
Union Addition
263 Locust St.
Boone, NC 28608

Living Learning
Center
240 Locust St.
Boone, NC 28608

Appalachian
State University

Civil and Landscape

Site Solutions

2320 W. Main Street
Charlotte, NC 28208
1.704.521.9880

Structural, Plumbing, Fire Protection,
Mechanical and Electrical
Sutton-Kennedy and Associates

300 Pomona Dr.
Greensboro, NC 27407
1.336.853.0993

Technology




Thorburn Associates

2500 Gateway Centre Blvd., Suite 800
Morrisville, NC 27560
1.919.463.9995

Fall Protection

Peak Fall Protection

811 Center St.
Apex, NC 27502
1.919.387.9965

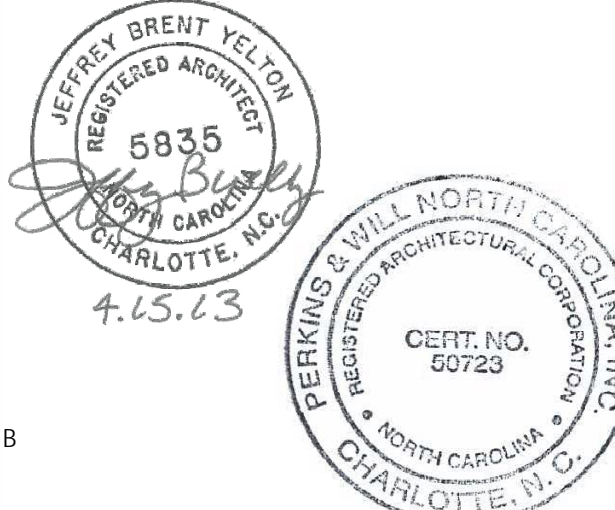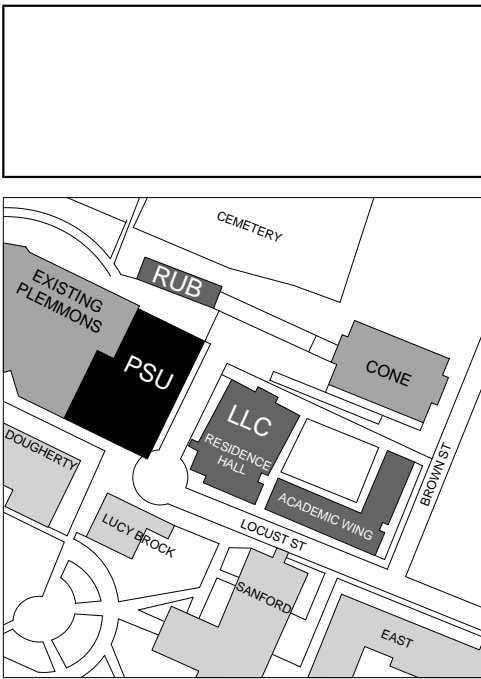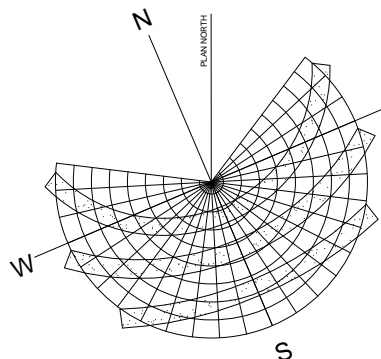

Revisions

RECORD
DOCUMENTS

NO	ISSUE	DATE
Sheet Information		
Date	12/10/10	
SCO File Number	08-07327-02A	
Job Number	820139.001	
Drawn	Author	
Checked	Checker	
Approved	Approver	
Title		

DIGITAL SIGN
BOARDS-LEVEL 4

Sheet

DSB-L04